
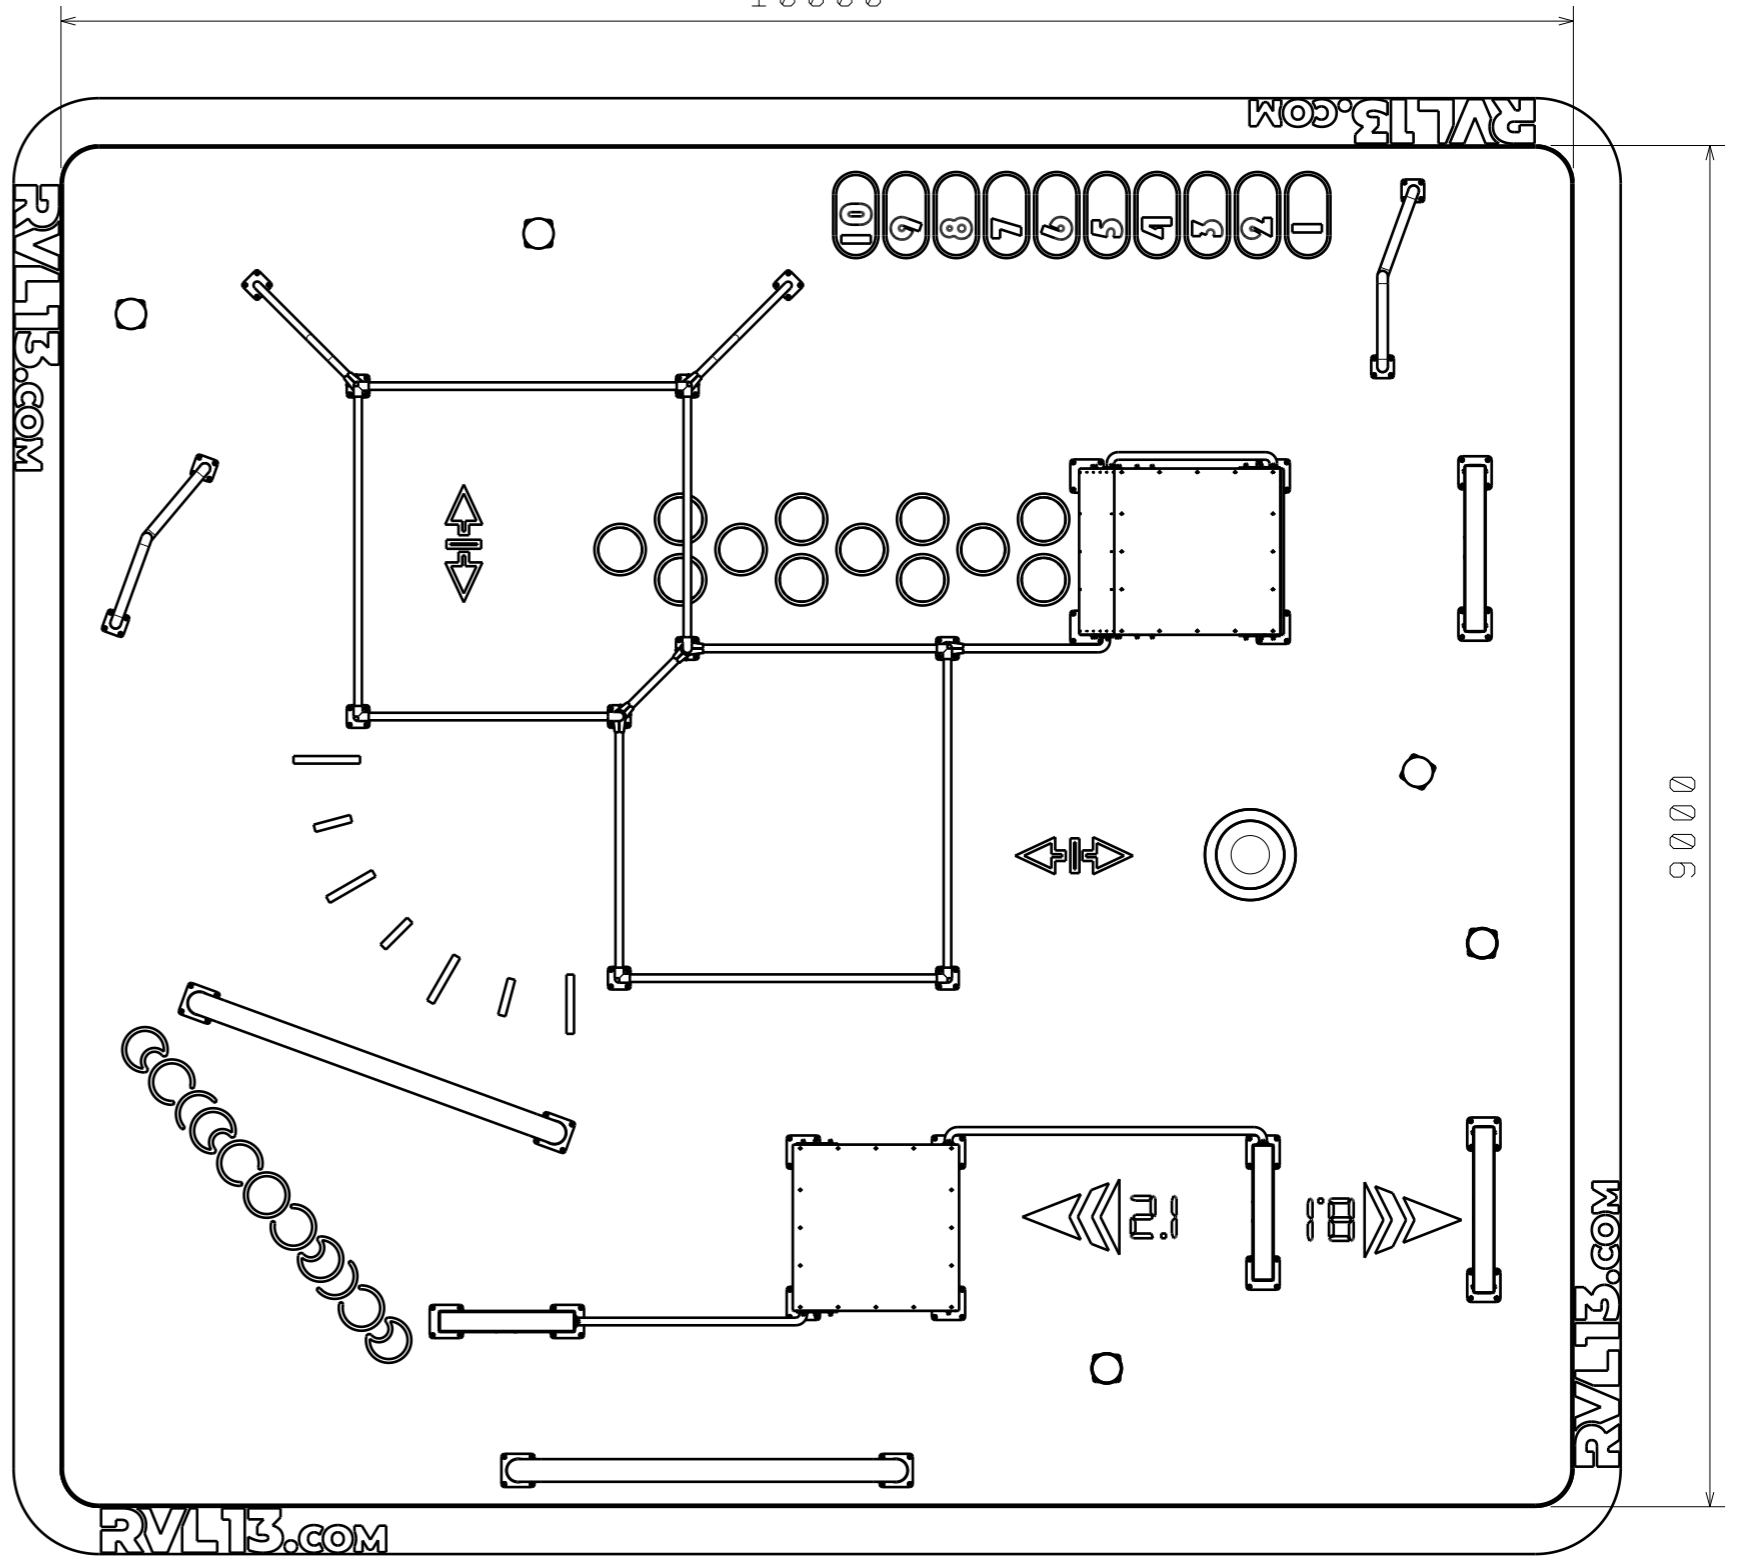


H G F E D C B A

Front view
Scale: 1:50

10000

Right view
Scale: 1:50

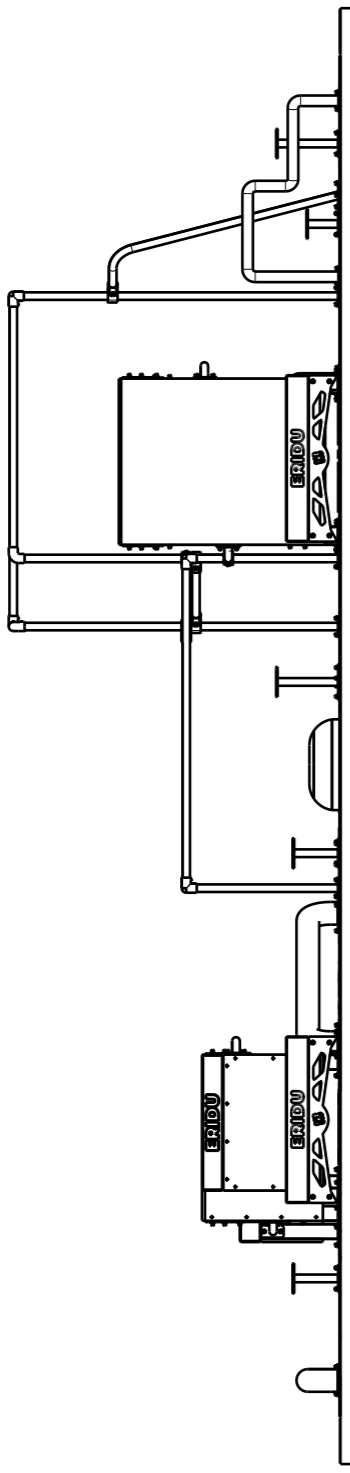

9000

SZ - 90 m2

H G B A

4 3 2 1

4 3 2 1