



H G F E D C B A

4

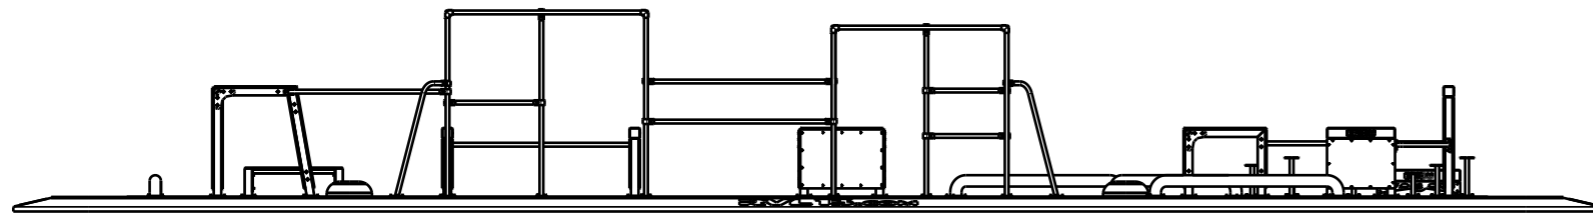

Bottom view
Scale: 1:100


Isometric view
Scale: 1:100

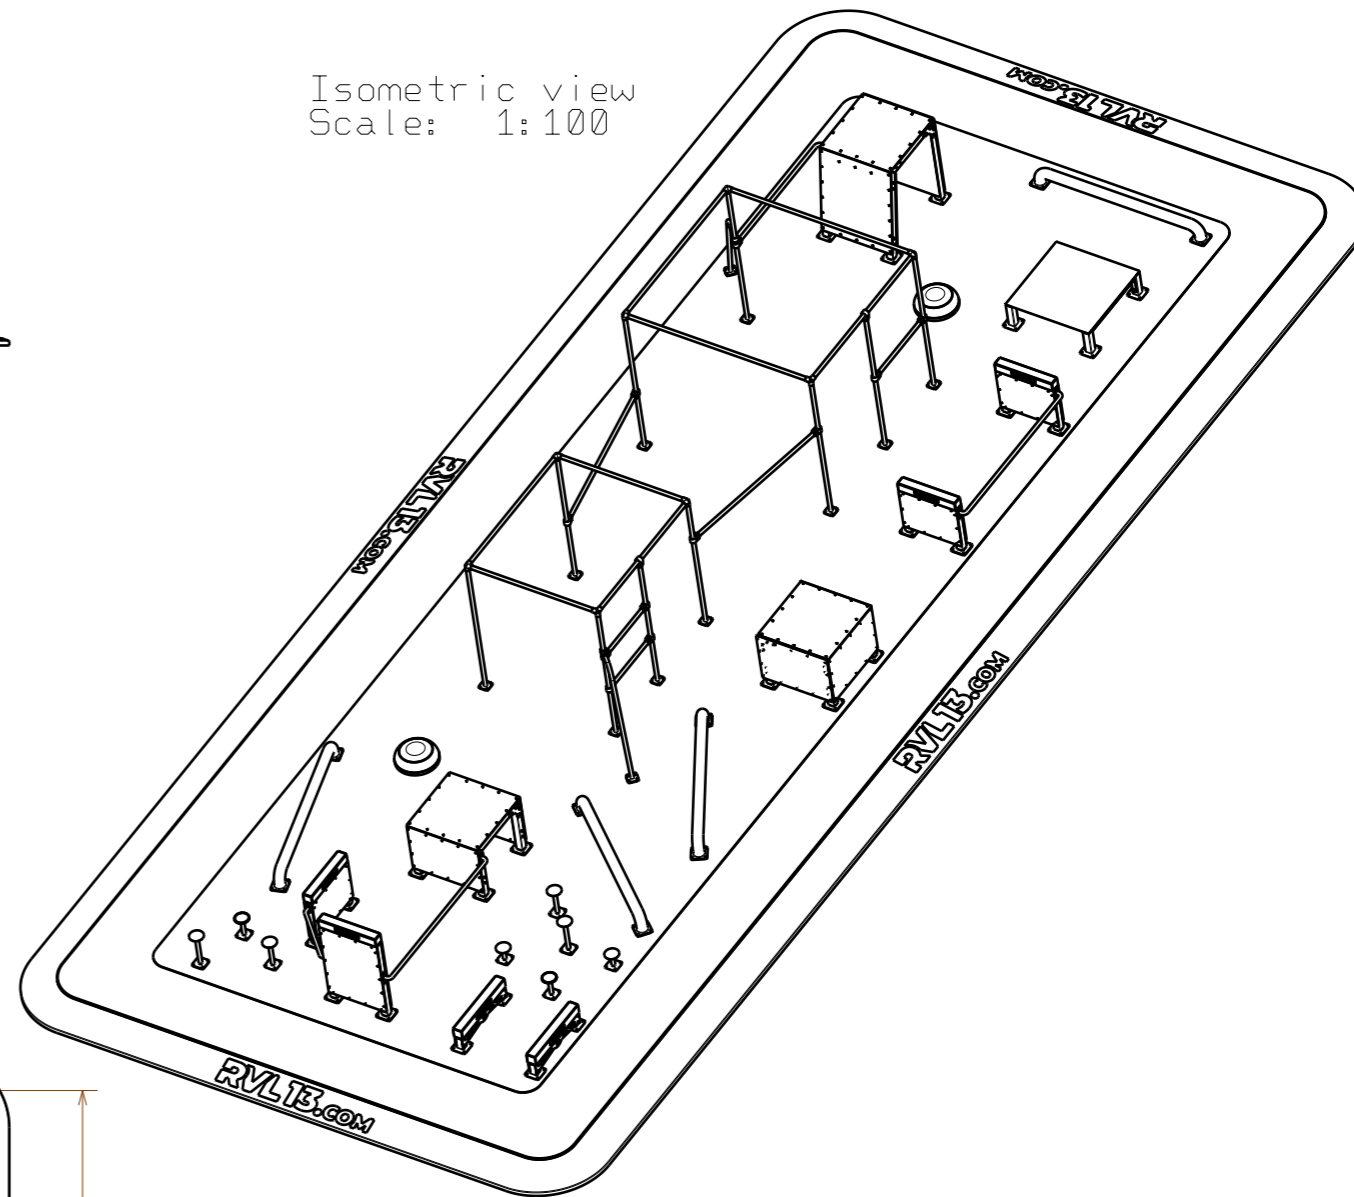

4


3

Front view
Scale: 1:100

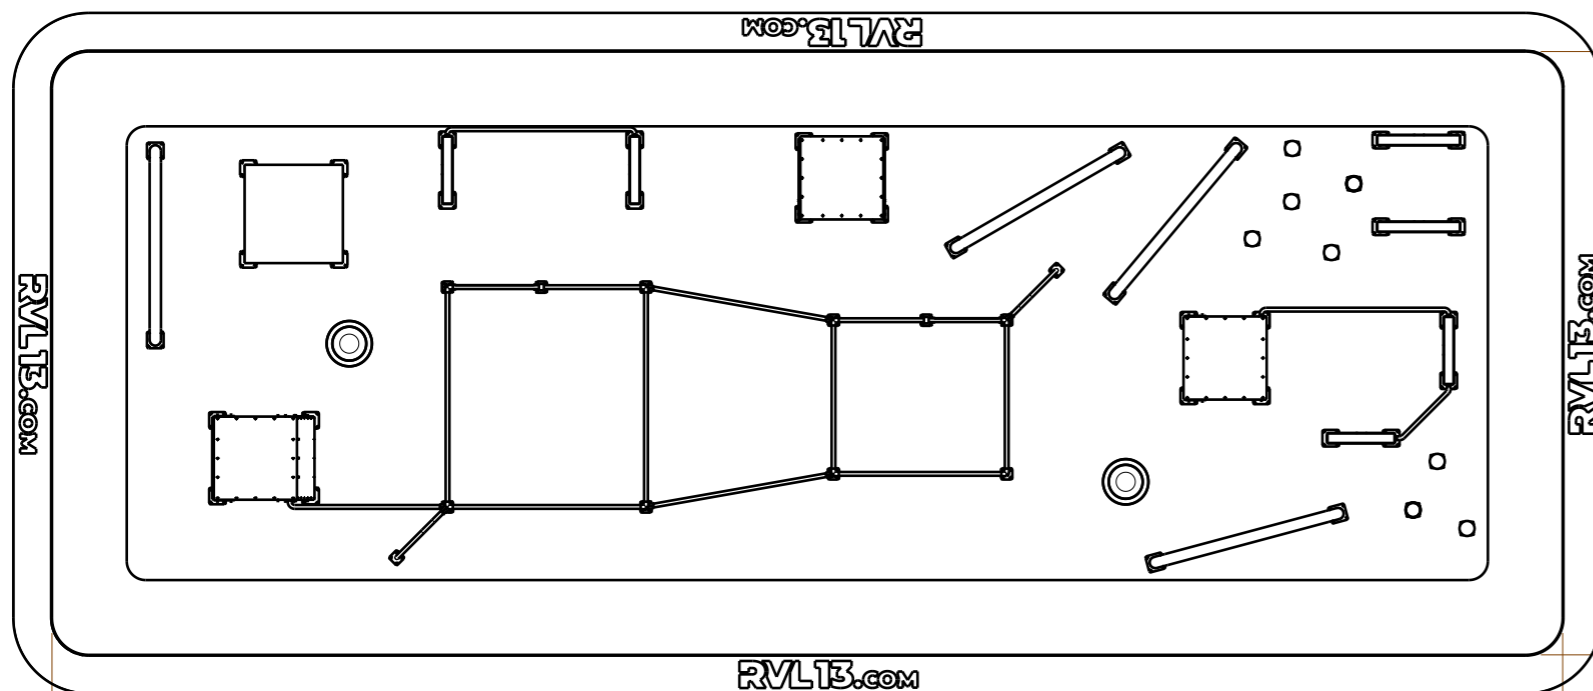

3

2

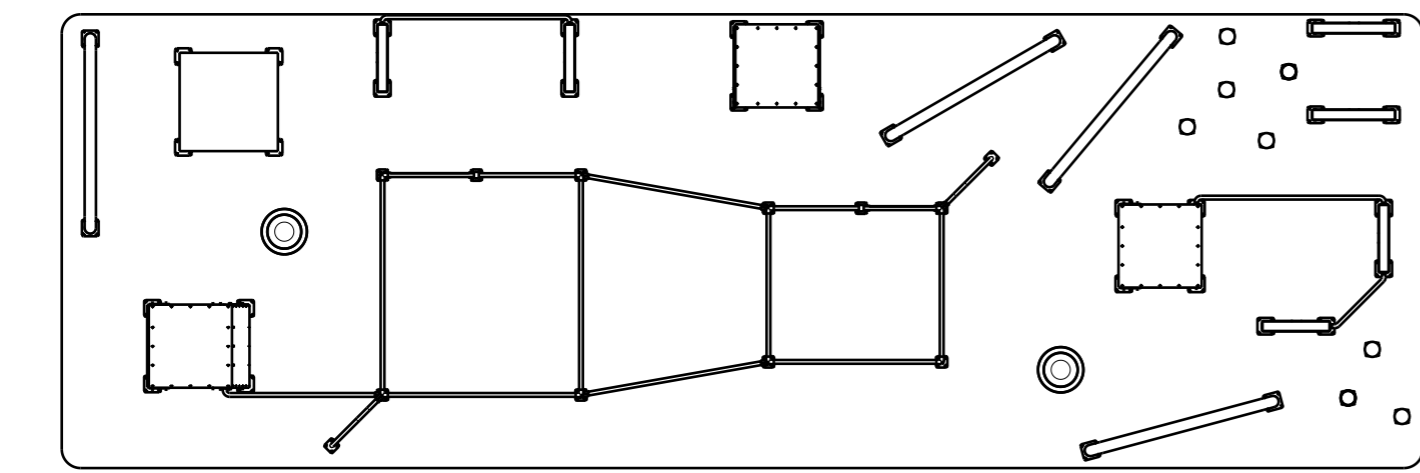

2

20000

8000

1

DRAWN BY Hanzel		Date 29.11.19	Scale 1:100
REVOLUTION 13		Tanvald Parkour	
		SAFE ZONE 160 m2	

1

H G F E D C B A