



H G L E D C B A

Bottom view
Scale: 1:100

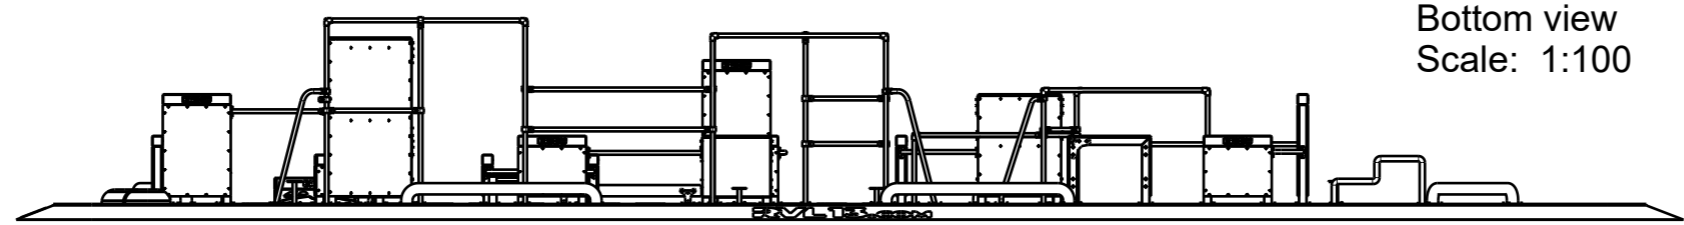

Front view
Scale: 1:100

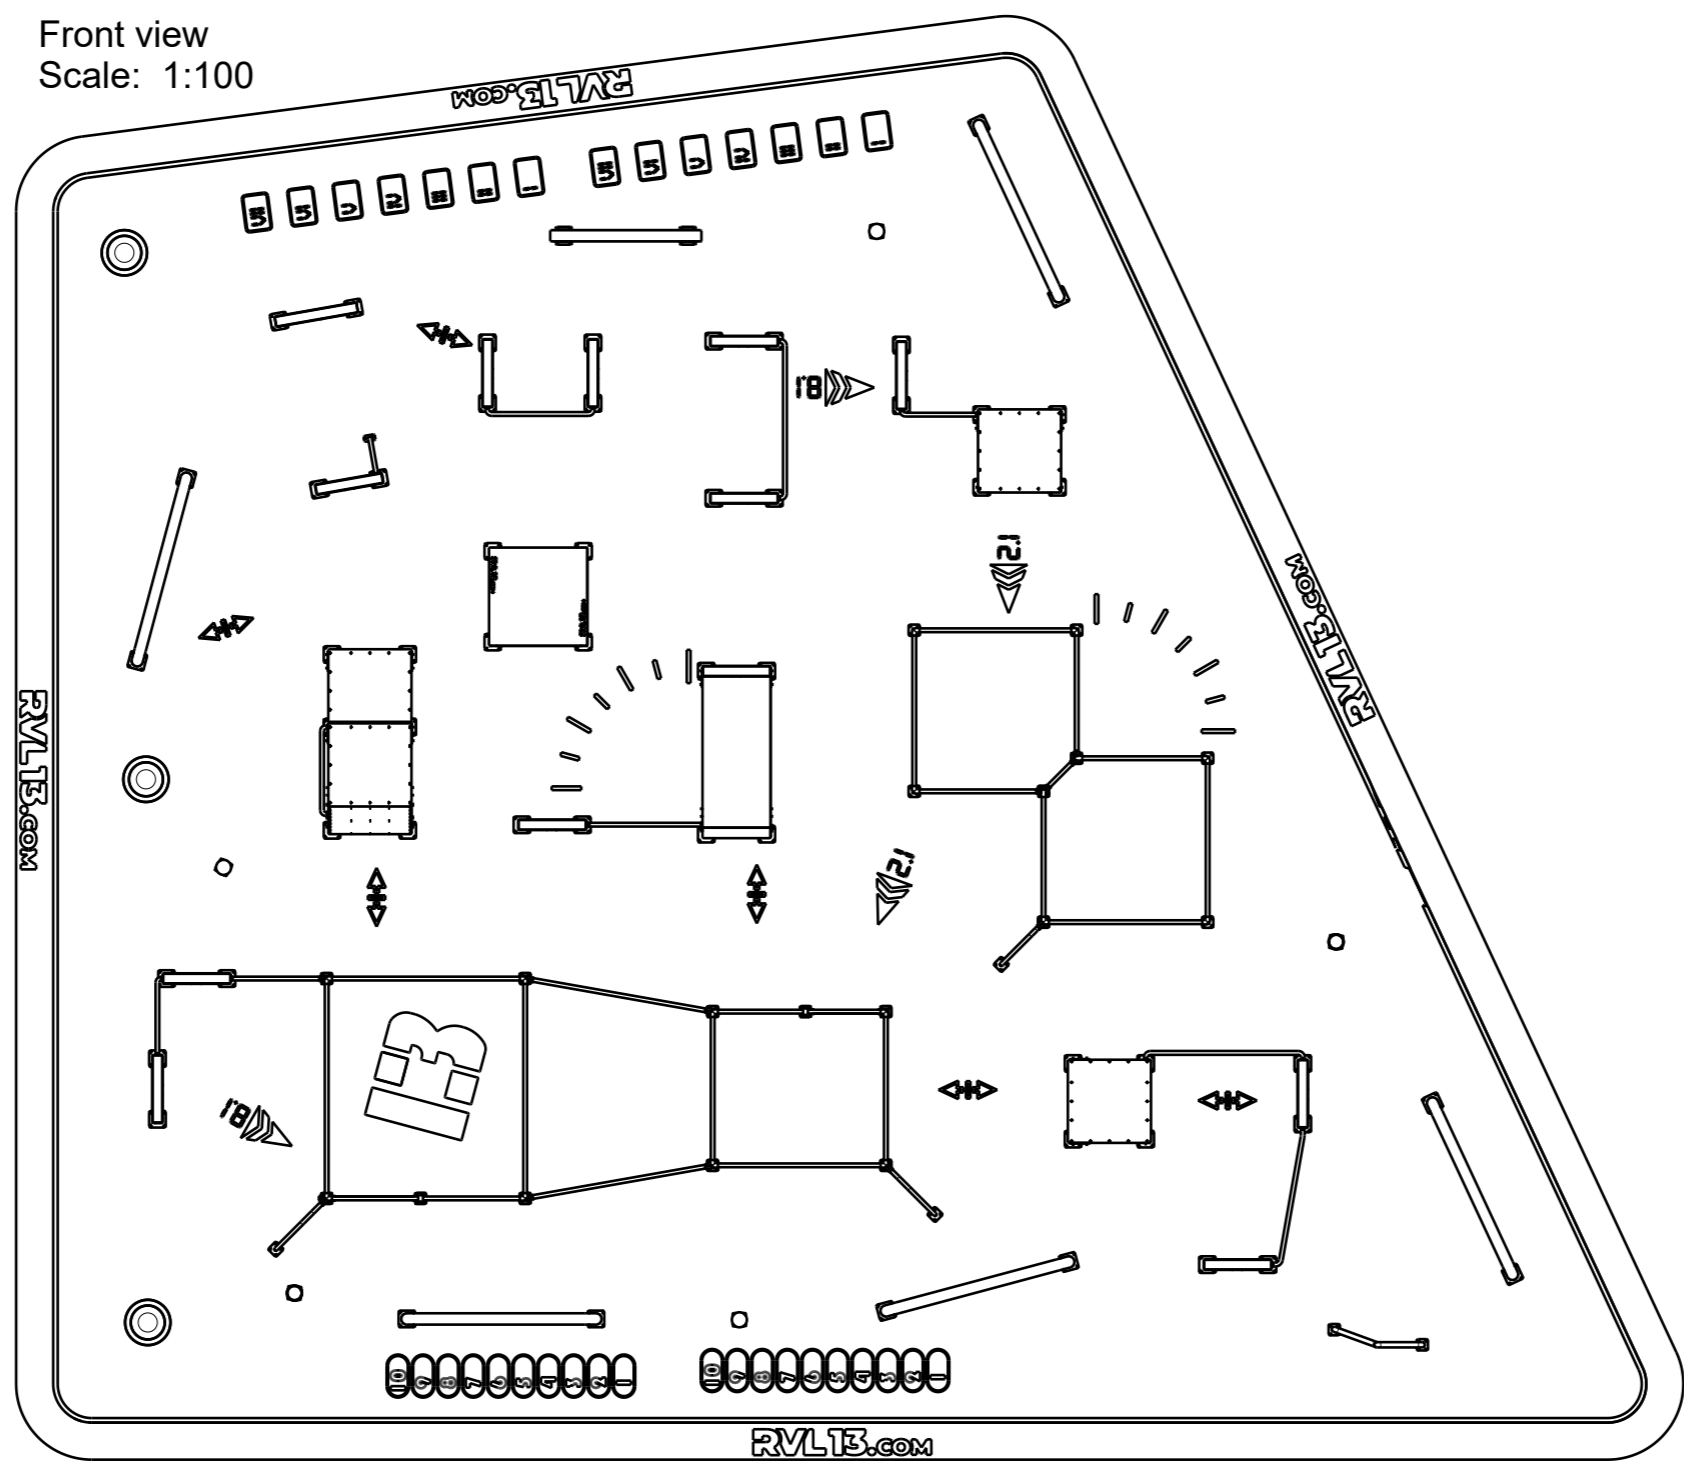

4

4

3

3

2

2

1

1

H G L E D C B A

SZ - 300 m2